
Haddenham Consultation

Concept Design Proposals

Based on the feedback you gave us, we have developed concept designs for eight key locations within the village. These are shown on the adjacent plan.

- 1 Fort End
- **2** Double Roundabout
- **3** Church End
- 4 Thame Road
- **5** Stanbridge Road
- **6** Train station access
- **7** Rosemary Lane
- **8** Village Hall car park
- 20mph zone
- Standard gateway
- **Enhanced gateway**

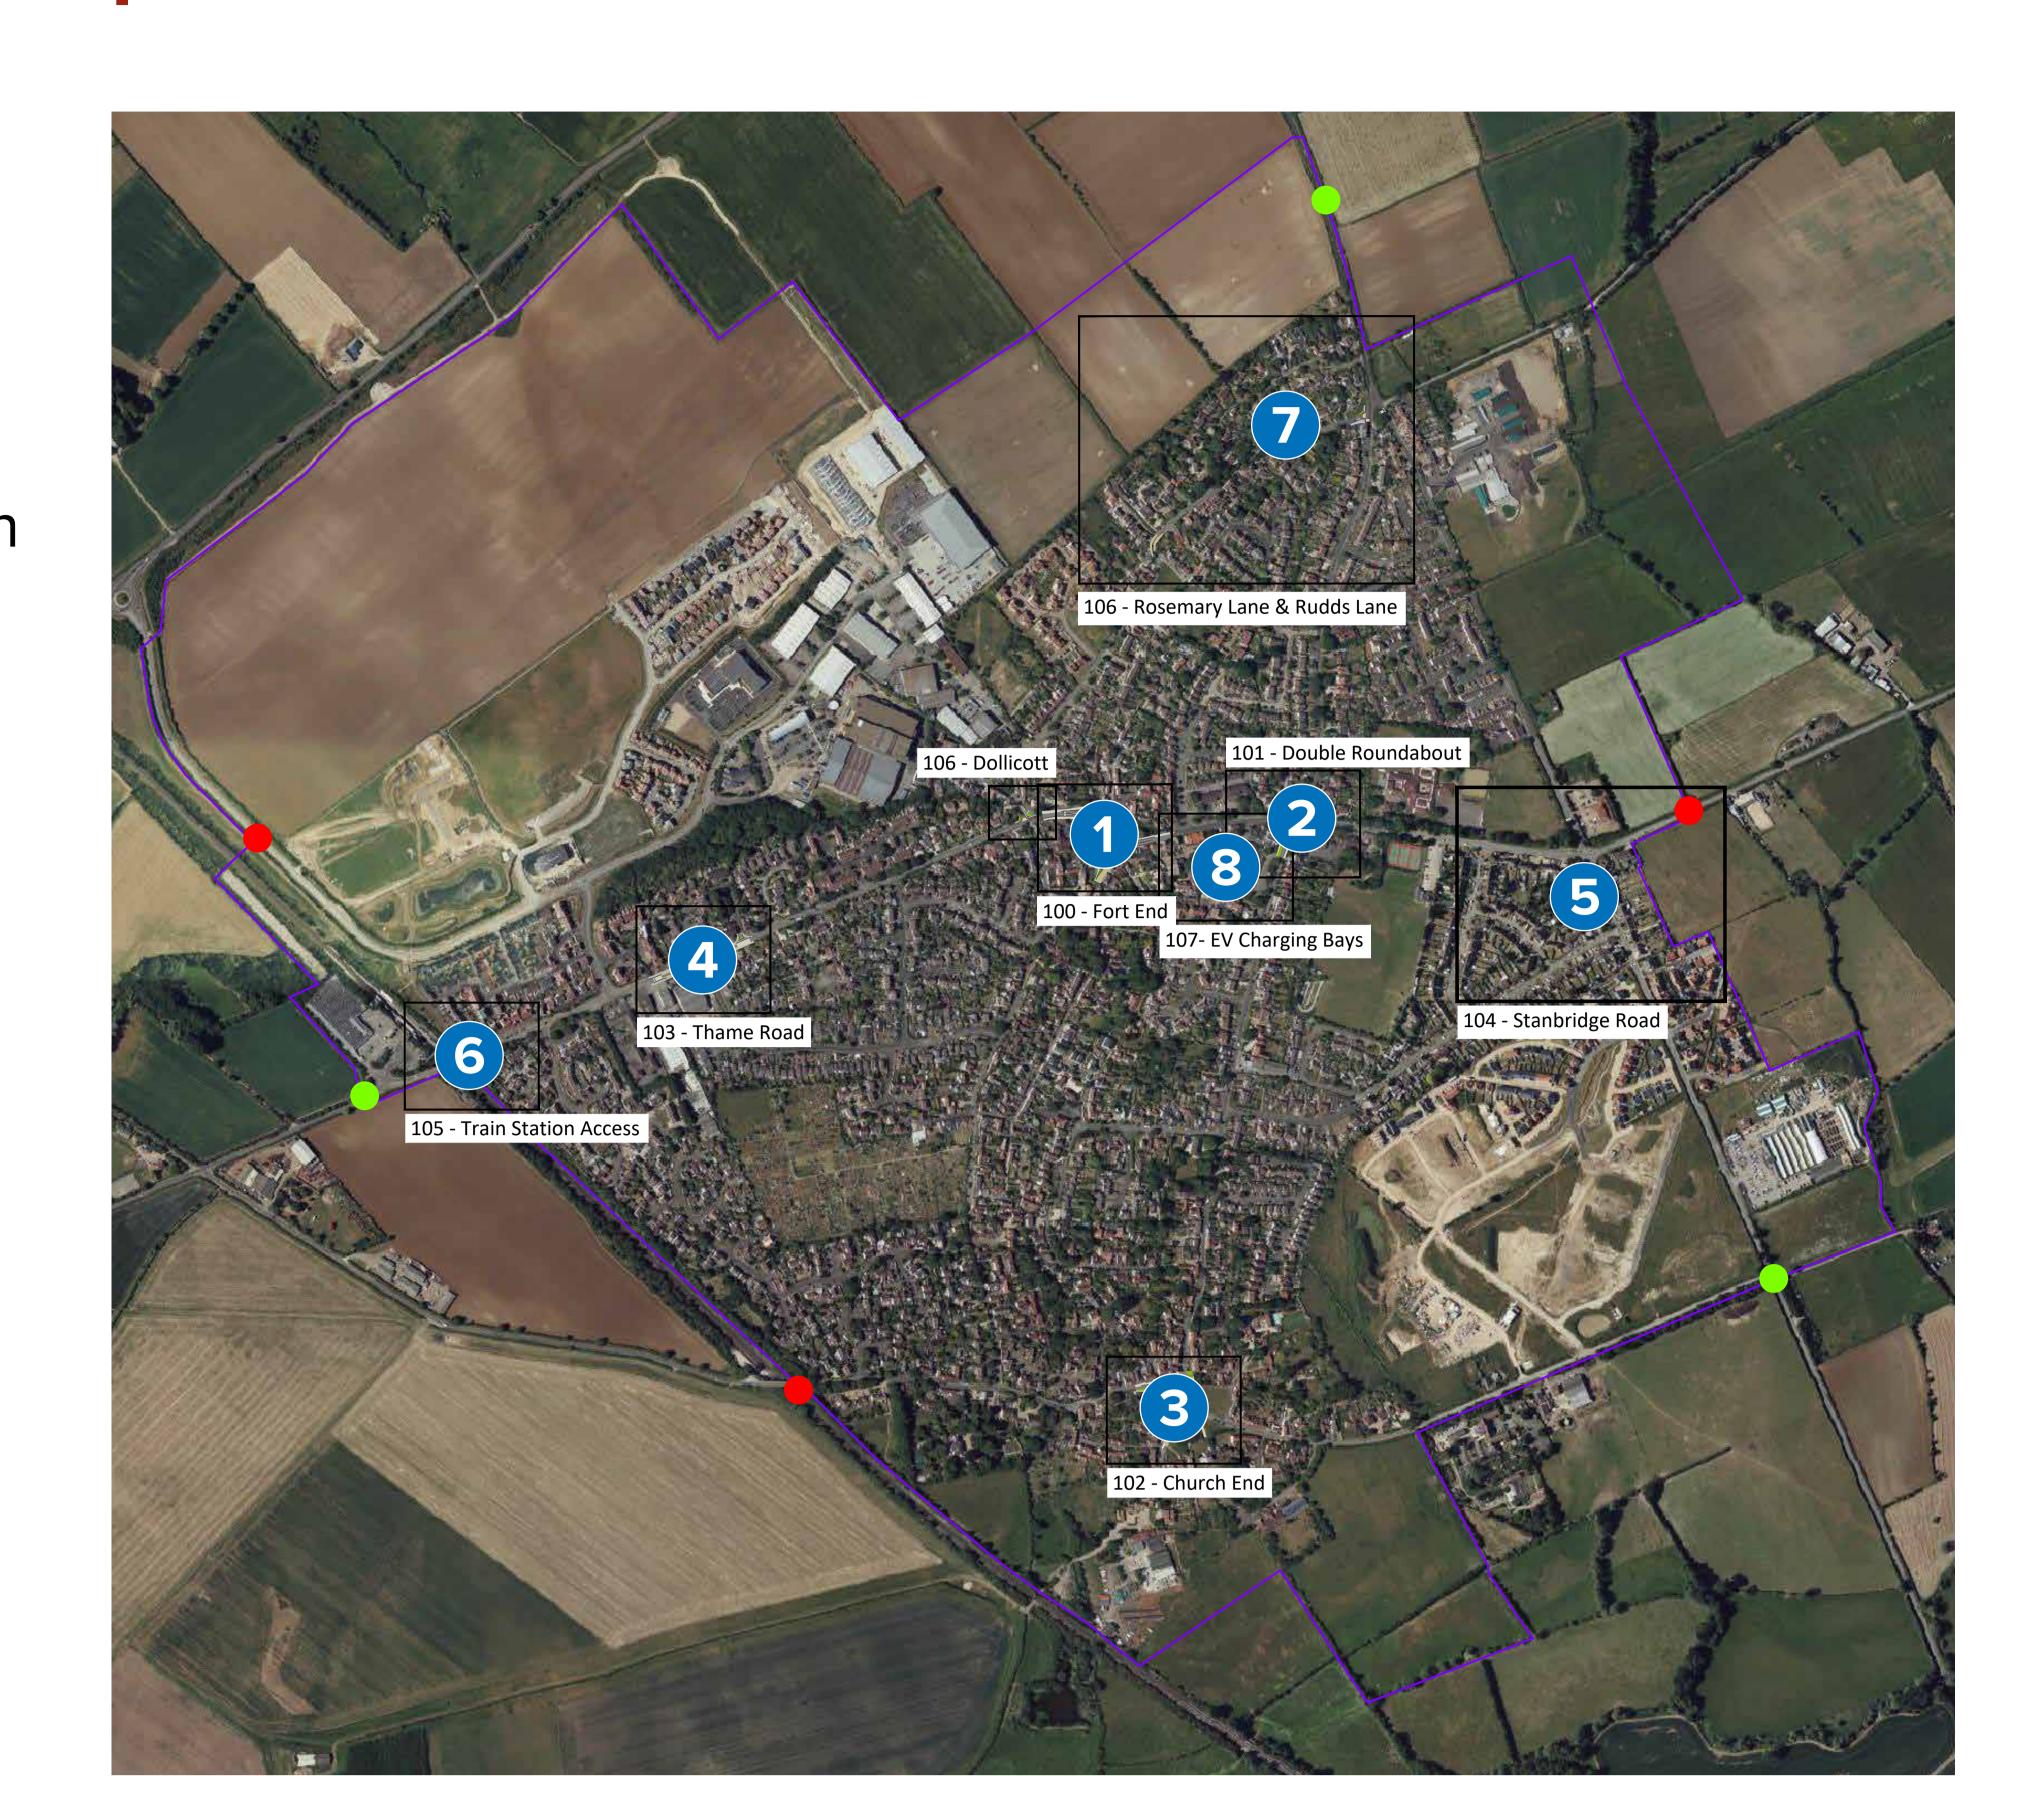

1 Fort End:

Concept Design



Artists Impression showing the view west at Fort End



- Narrowing of carriageway on Tacks Lane
- » Improved pedestrian crossing points
- Large expansion of the Fort End green space potential to include new planting as shown on the artists impression
- » Closure of western side and improved car parking on eastern side of Fort End
- » Retention of the existing disabled parking space

Double Roundabout:

Concept Design



Artists Impression showig the new simplified single roundel



- » Creation of a new simplified single roundel
- Improved pedestrian crossing points on all routes
- New surface materials and removal of street clutter
- » Improved green space potential to include new planting as shown on the artists impression



